


857
251m

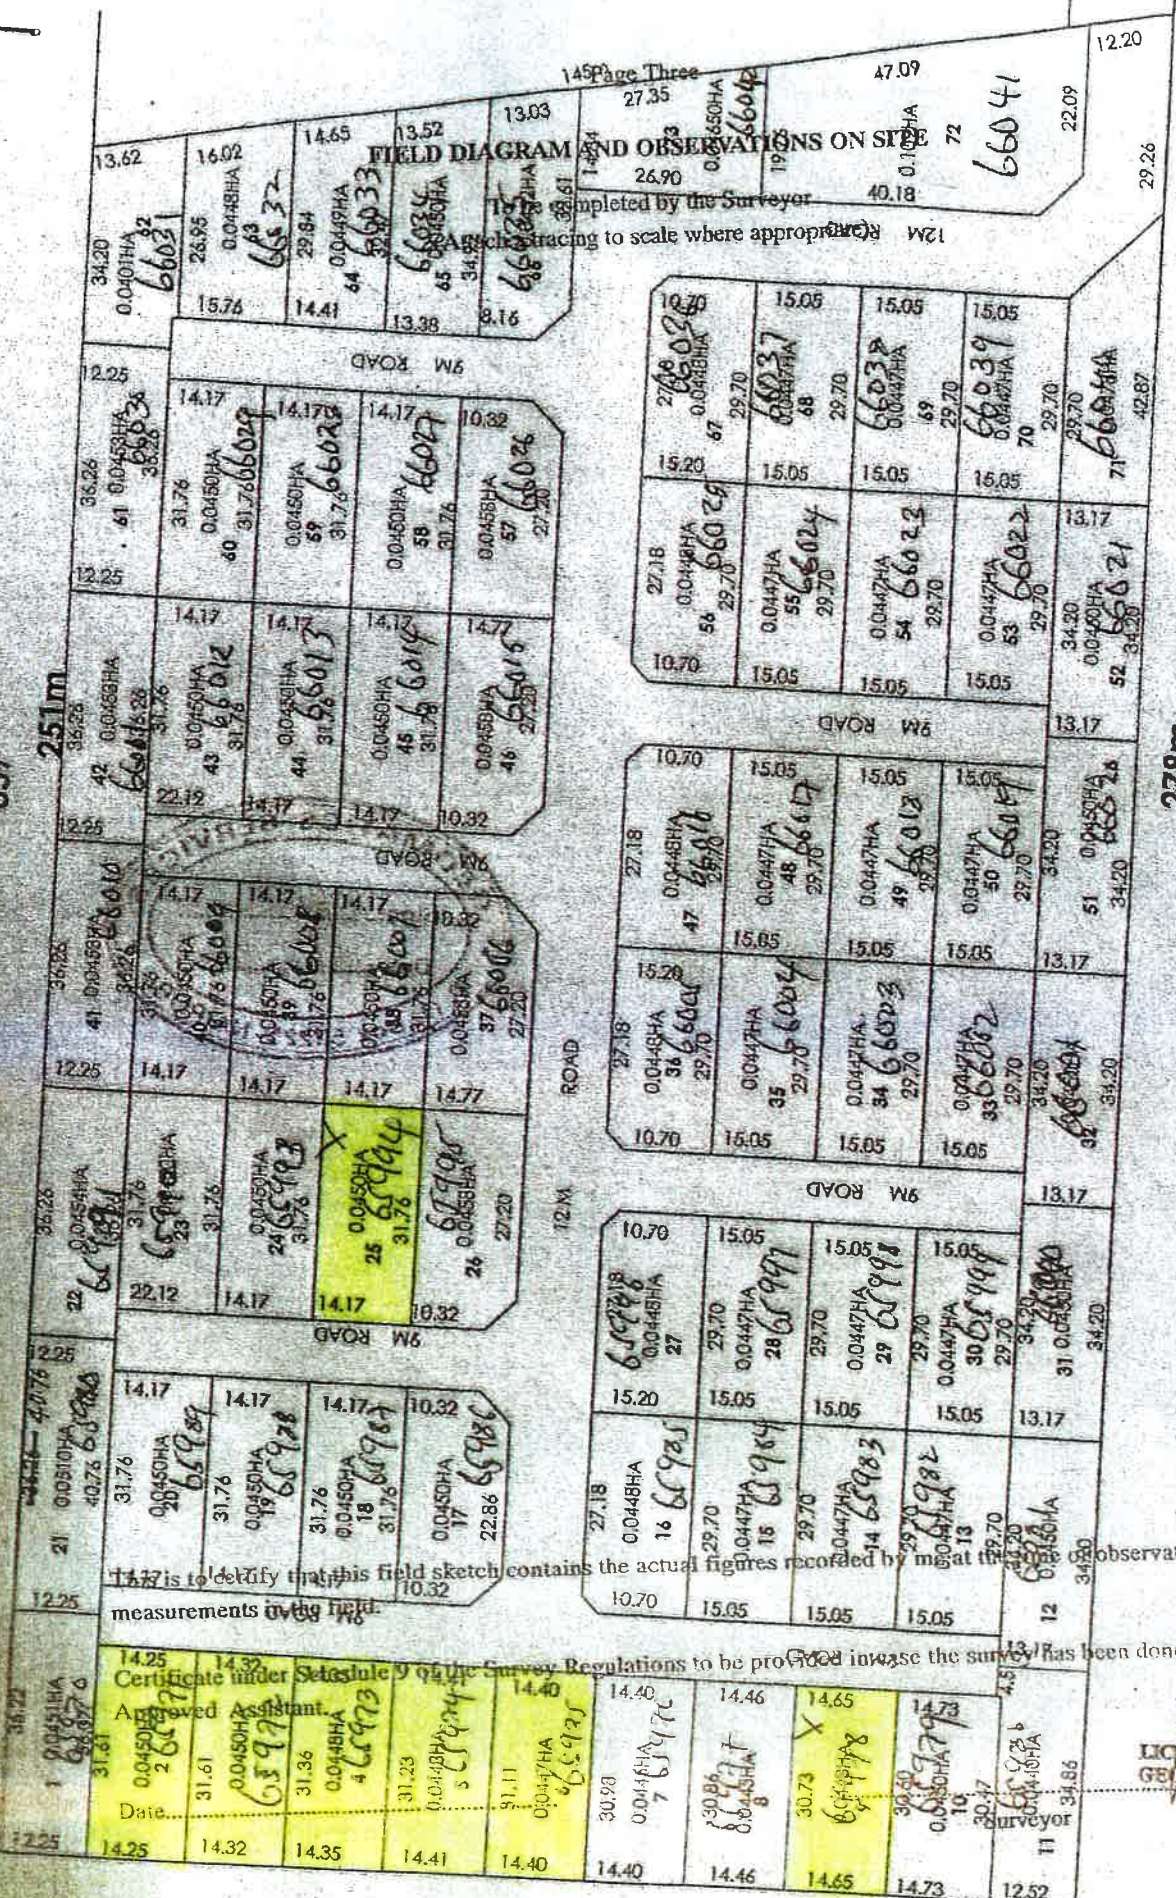

FIELD DIAGRAM AND OBSERVATIONS ON SITE

Completed by the Surveyor
 Contracing to scale where appropriate

It is to certify that this field sketch contains the actual figures recorded by me at the observation and measurements on the field.

Under Section 9 of the Survey Regulations to be provided to increase the survey has been done by an

V. D. OBEL
 LICENSED SURVEYOR
 GEOMATICS SERVICES

1	0.0451HA 31.61	14.25
2	0.0450HA 31.61	14.32
3	0.0450HA 31.36	14.35
4	0.0448HA 31.23	14.41
5	0.0448HA 31.11	14.40
6	0.0446HA 30.90	14.40
7	0.0446HA 30.86	14.46
8	0.0446HA 30.73	14.65
9	0.0446HA 30.50	14.73
10	0.0446HA 30.17	12.52
11	0.0446HA 34.86	